



REVISION	DESCRIPTION	DATE	APPROVAL
----------	-------------	------	----------

GENERAL NOTES:  
 1. THIS DRAWING IS FOR DESIGN INTENT ONLY. THIS DRAWING IS NOT INTENDED TO BE USED FOR BUILD. ENGINEERING TO CONFIRM ALL GEOMETRY, DIMENSIONS, AND LAYOUT.

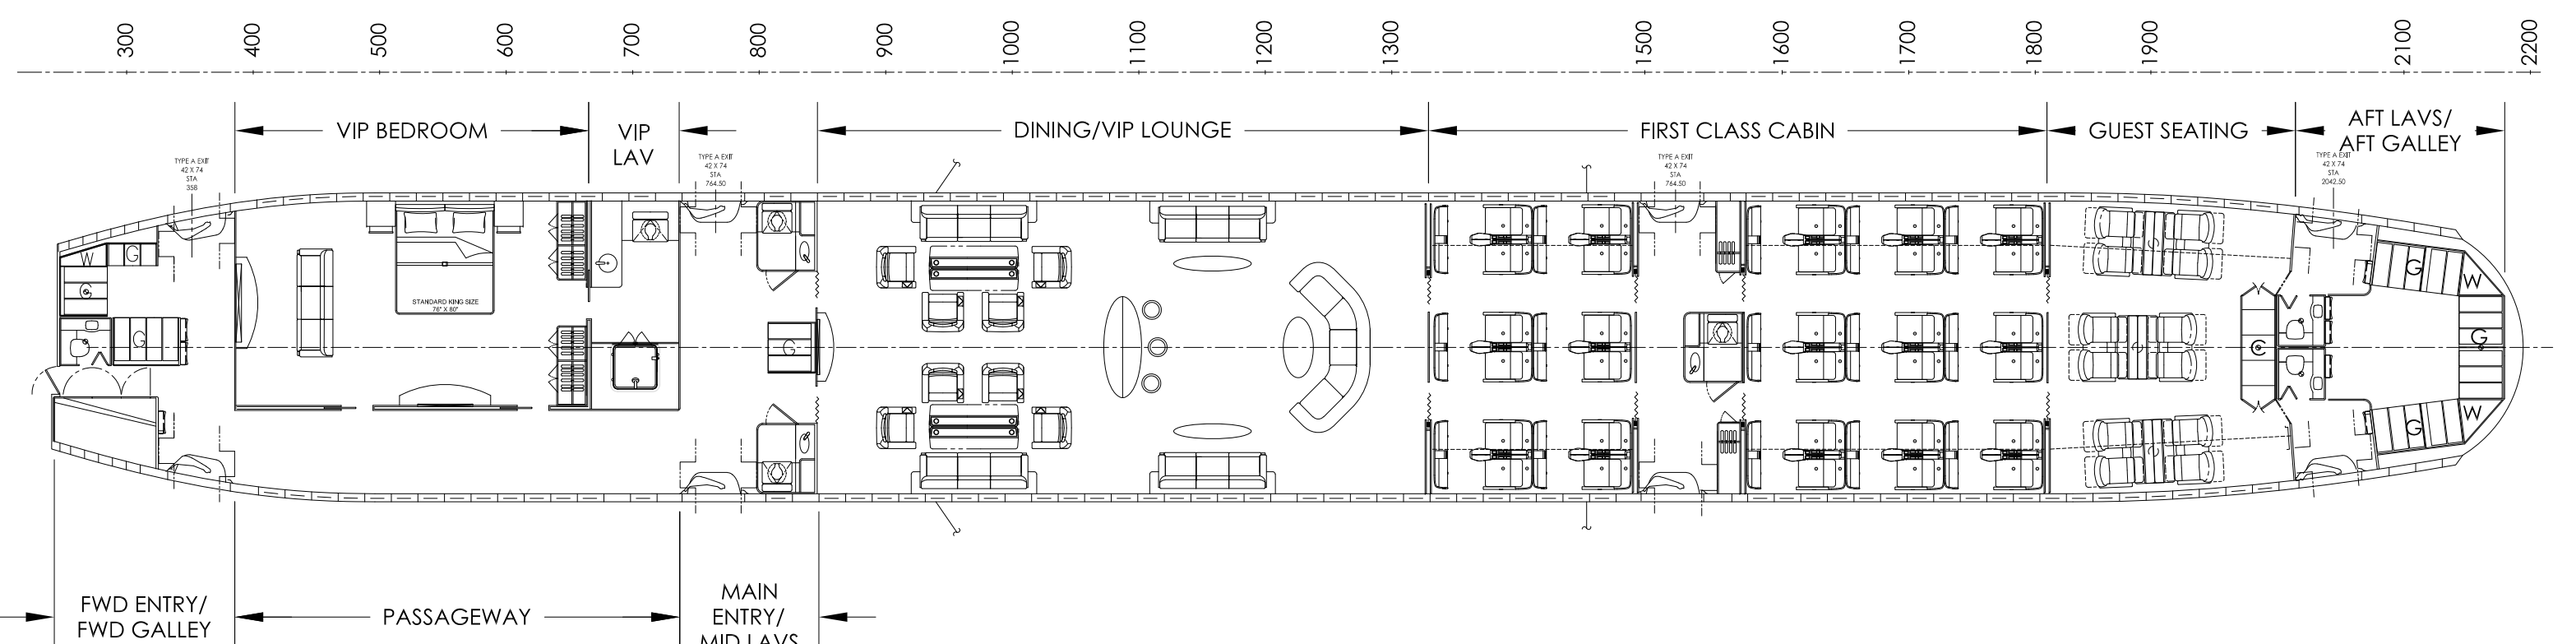

**FLOOR PLAN**  
 EST. TOTAL PASSENGERS TTOL: 30

**EXECUTIVE FLIGHT MANAGEMENT**  
**TRANS AMERICAN CHARTER LTD.**  
*Safety Service Quality Trust*

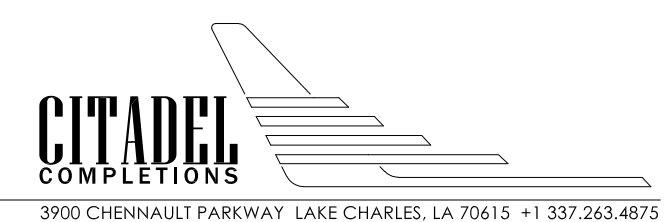

**DIMENSION TOLERANCES**  
 ALL DIMENSIONS IN INCHES  
 X.X ± .1 X.XX ± 0.05 X.XXX ± 0.010

**PROPRIETARY, CONFIDENTIAL AND/OR TRADE SECRET**  
 THE CONTENTS OF THIS DOCUMENT ARE THE PROPRIETARY PROPERTY OF CITADEL COMPLETIONS LLC. THIS DOCUMENT IS SUPPLIED WITH THE UNDERSTANDING THAT ITS CONTENTS WILL NOT BE USED FOR ANY PURPOSE OTHER THAN FOR WHICH IT WAS ORIGINALLY INTENDED. CONTENTS MAY NOT BE DISCLOSED TO UNAUTHORIZED PARTIES. THIS DOCUMENT MAY NOT BE REPRODUCED IN WHOLE OR IN PART, WITHOUT THE WRITTEN PERMISSION FROM CITADEL COMPLETIONS LLC. COPYRIGHT 2019. CITADEL COMPLETIONS LLC ALL RIGHTS RESERVED.

SIZE B

DRAWN: Strop, Preston  
 CHECKED: J. Murphy  
 APPROVED: \_\_\_\_\_  
 RELEASE DATE: \_\_\_\_\_  
 RELEASE TIME: \_\_\_\_\_  
 DATE: \_\_\_\_\_  
 DATE: \_\_\_\_\_

TITLE: **B777-200 FLOOR PLAN**  
 DWG NO.: **7188-LOPA-01**  
 REV: **P2**  
 SHEET 1 OF 1

Design Check (NOT RELEASED)